





**GARDEN CITIES**  
NON PROFIT COMPANY (RF)

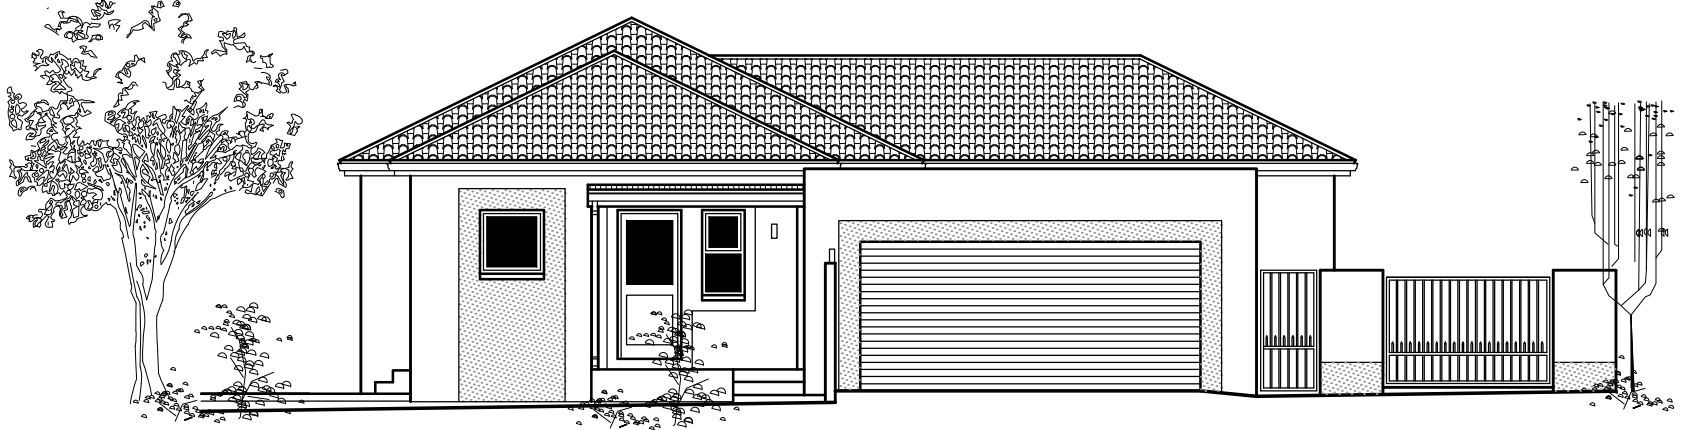

ELEVATION

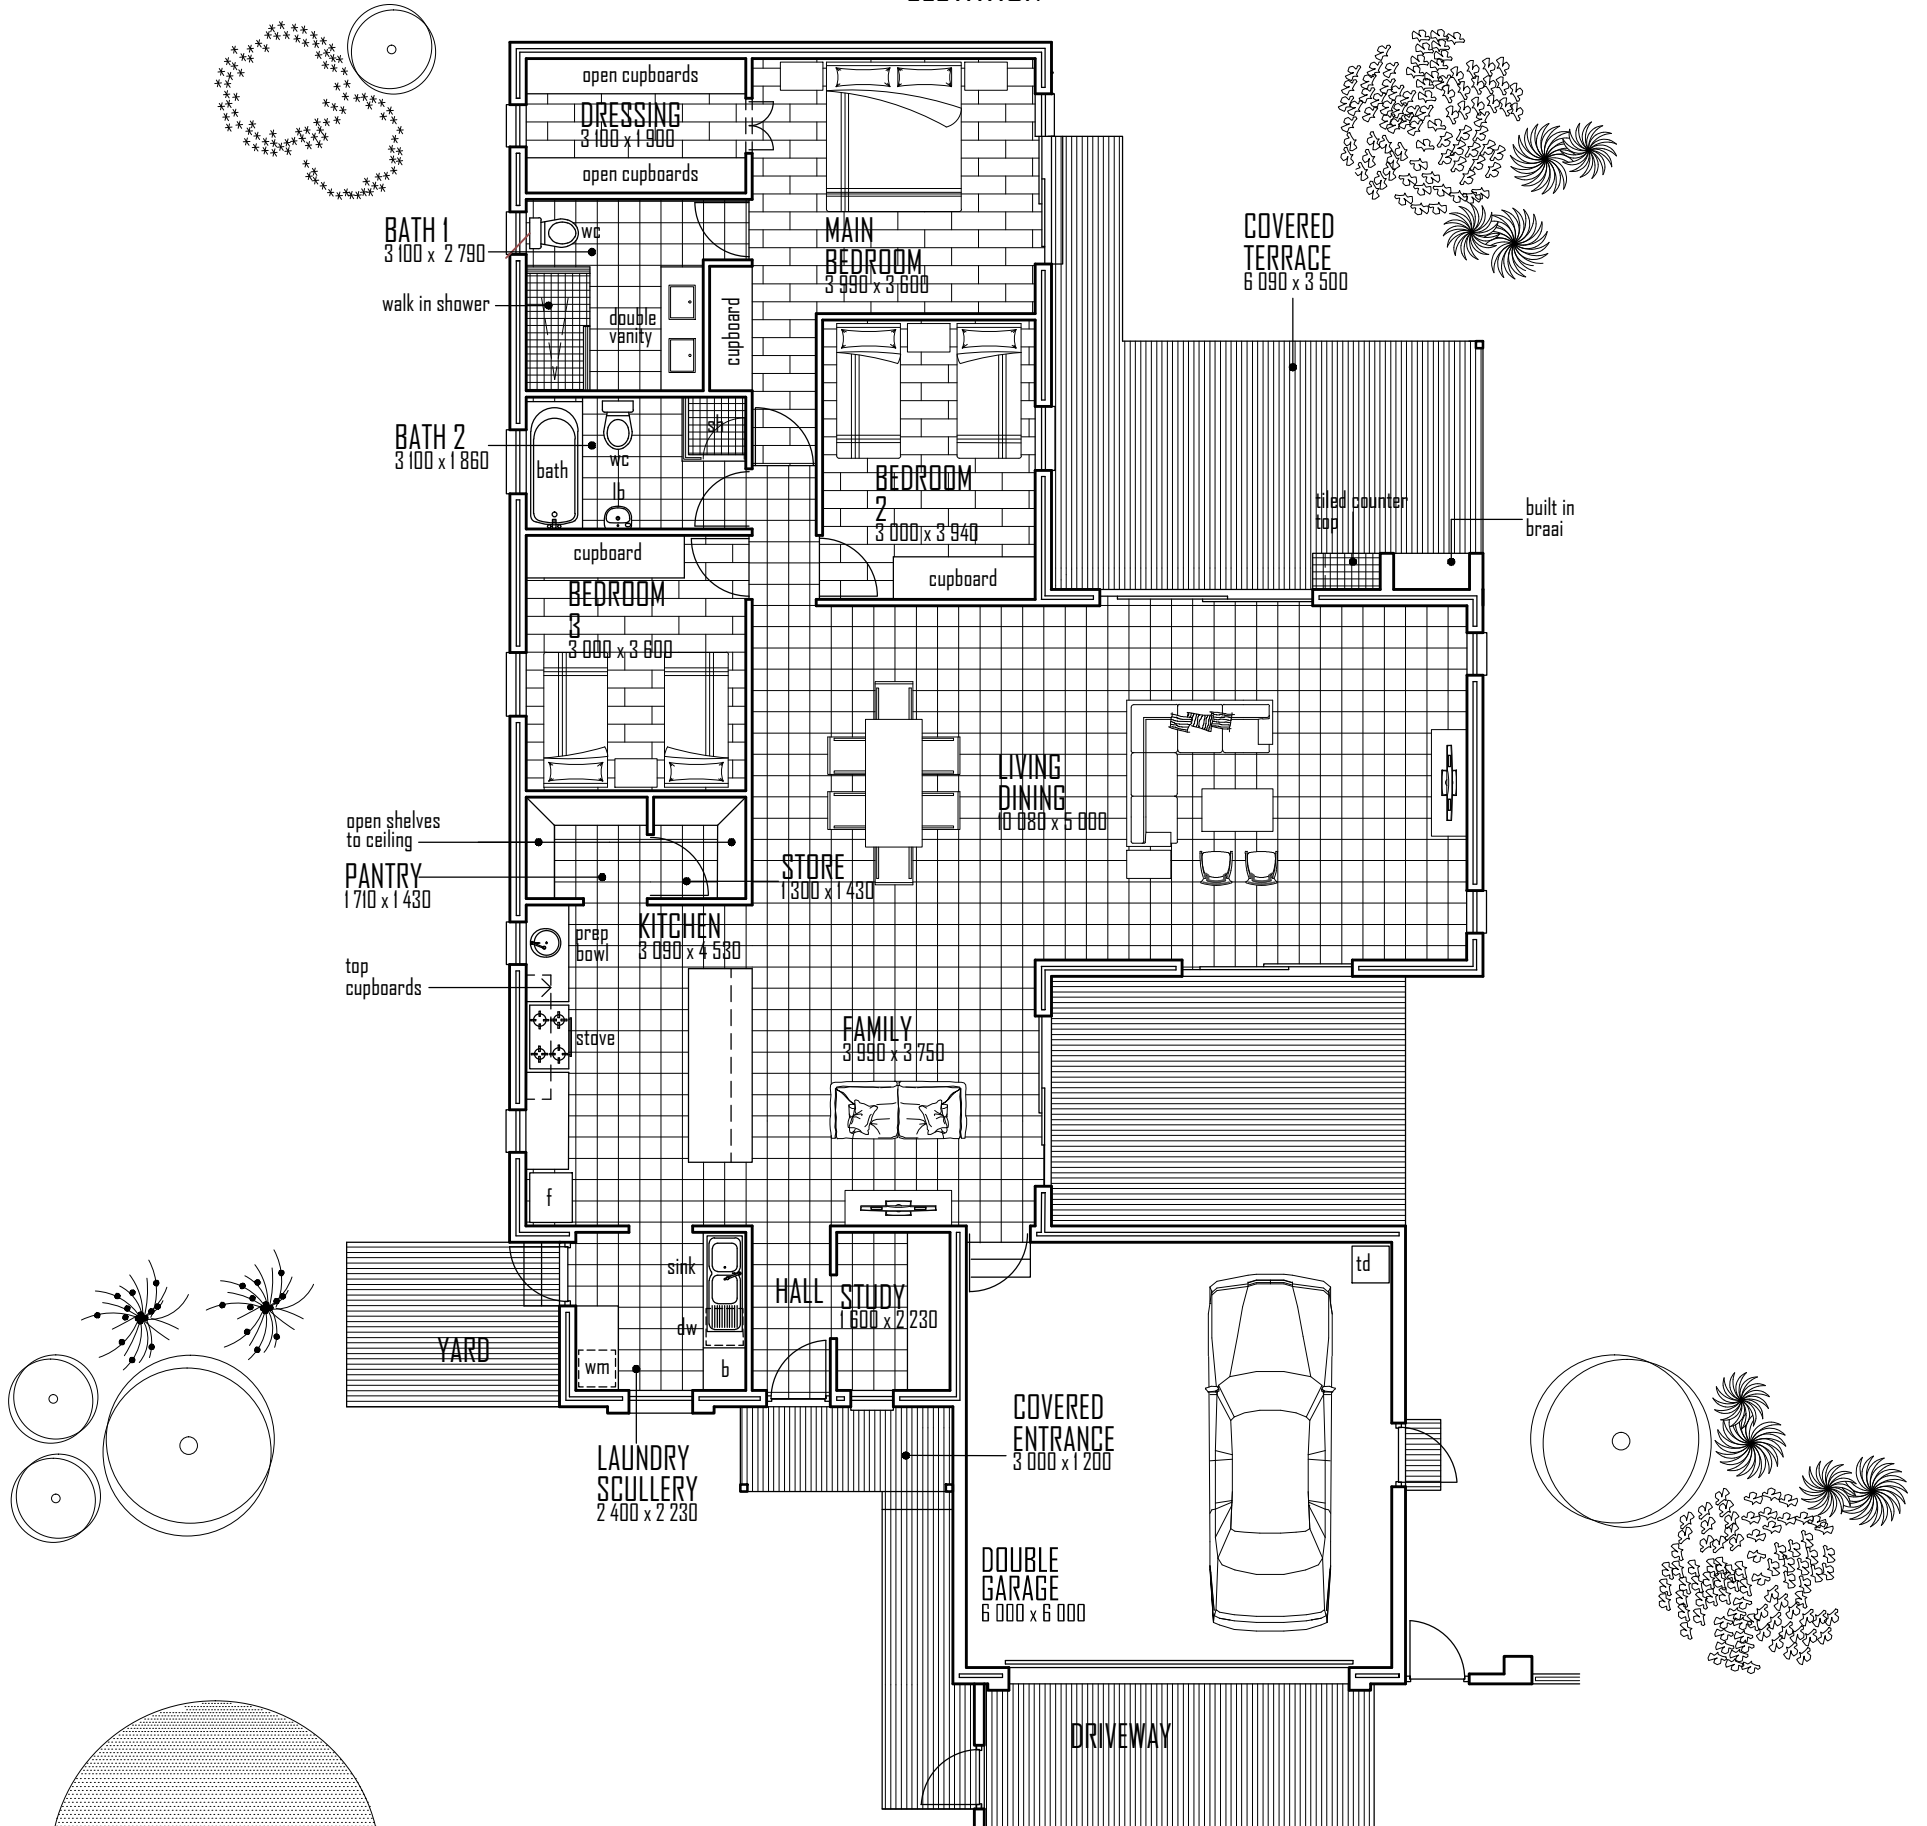

FLOOR PLAN  
SCHEME 725/6  
TYPE JV175-4

CALCULATIONS

DWELLING	175.98	M	2
GARAGE	40.45	M	2
COVERED TERRACE	21.30	M	2
COVERED ENTRANCE	3.60	M	2
TOTAL	241.33	M	2